


U-VALUE (THERMAL TRANSMITTANCE) OF 1.3 W/m²K
 TOTAL UNIT WEIGHT OF 45KG m²



SUNVIEWROOFLIGHTS.CO.UK

ROOFLIGHT SECTION

SCALE	1:2	SHEET SIZE	A4
DATE	16 - 02 - 2023	DRG NO	PL - 03
		REV.	

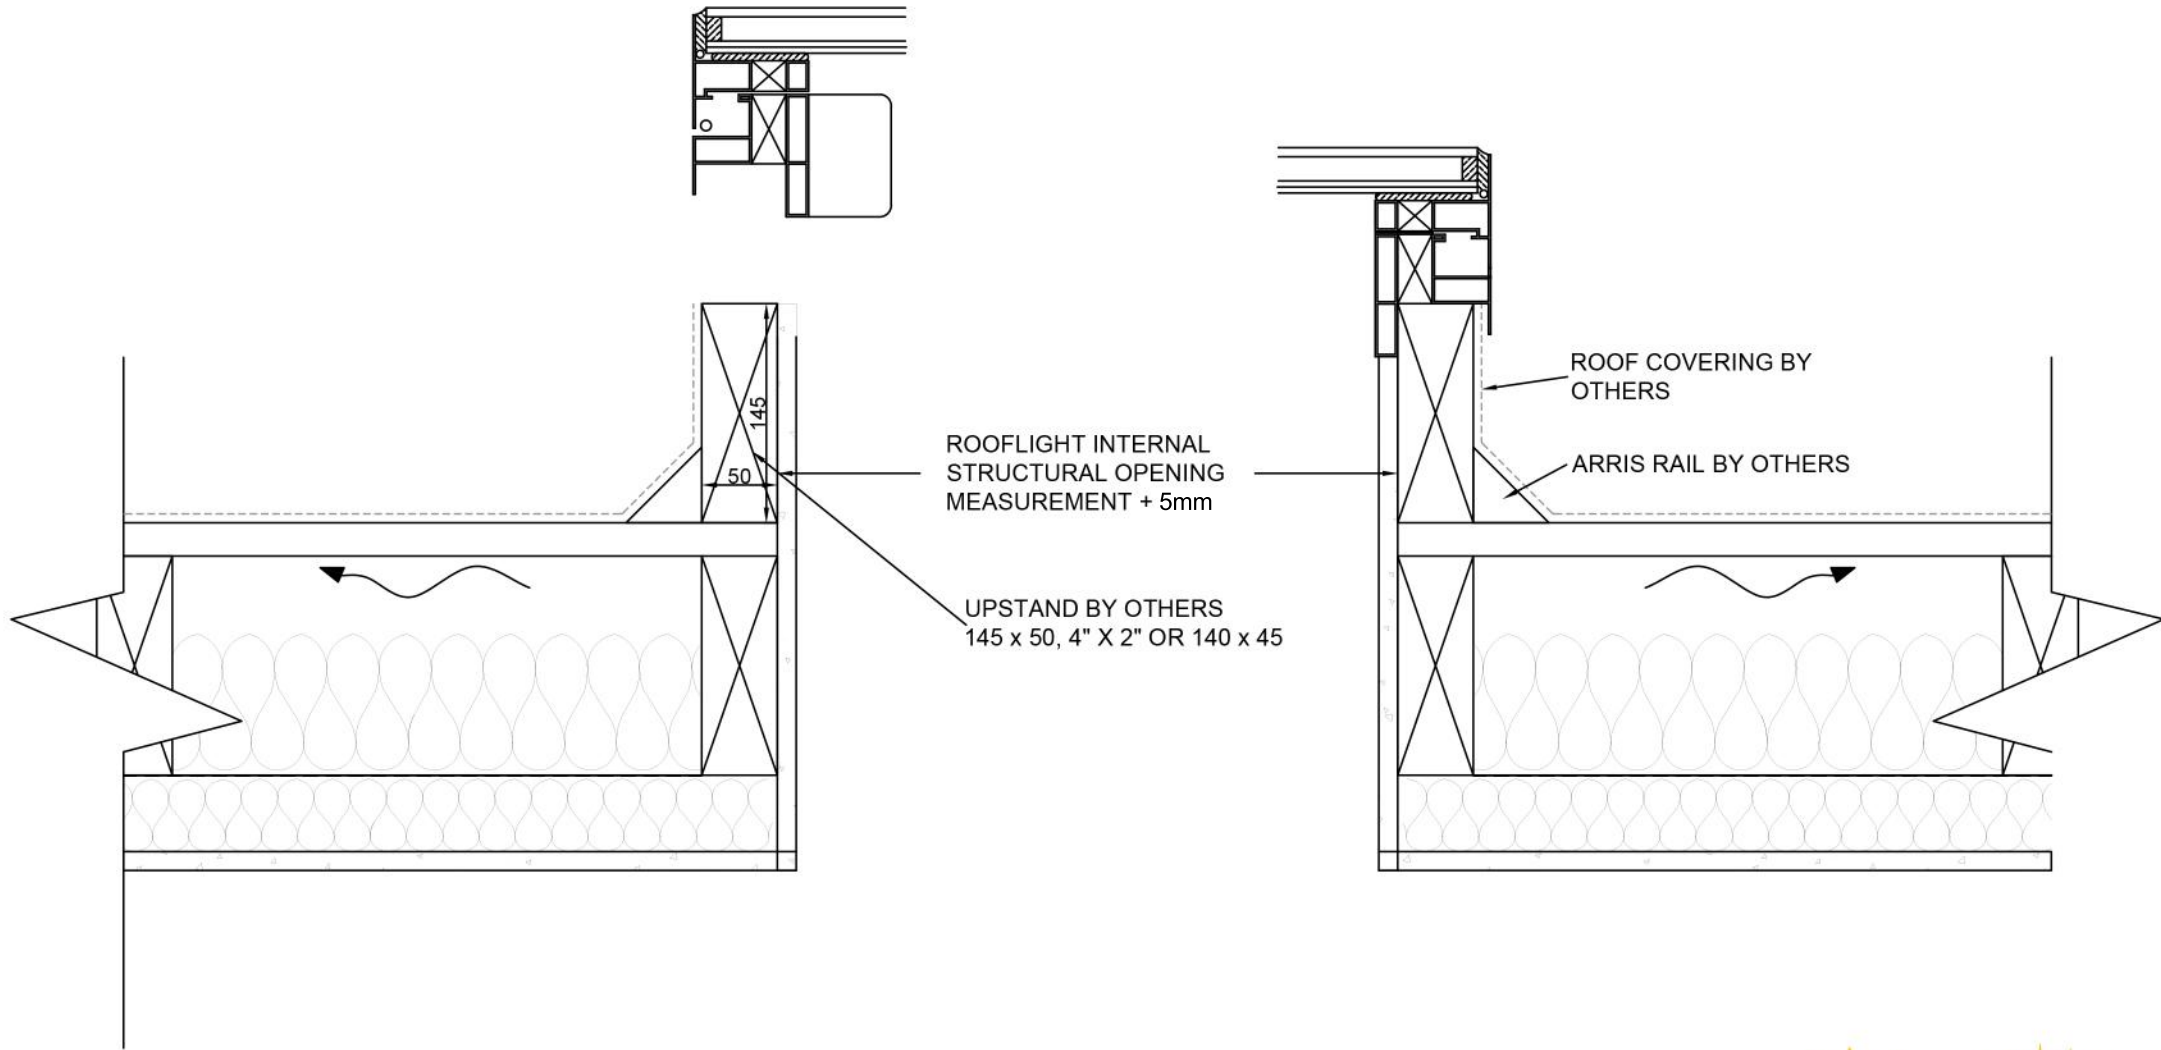

INTERNAL UPSTAND MEASUREMENTS ARE ROOFLIGHT
INTERNAL MEASUREMENTS + 5mm

FALL - 80mm PER 1000mm IN ACCORDANCE WITH THE FALL
OF THE ROOF

APPLY ROOF COVERING TO UPSTAND
LOWER ROOFLIGHT ONTO UPSTAND
FIX WITH CONSTRUCTION ADHESIVE OR SIMILAR ON TOP
OF KERB



SUNVIEWROOFLIGHTS.CO.UK

ROOFLIGHT SECTION

SCALE	1:5	SHEET SIZE	A4
DATE	16 - 02 - 2023	DRG NO	PL - 04
		REV.	